
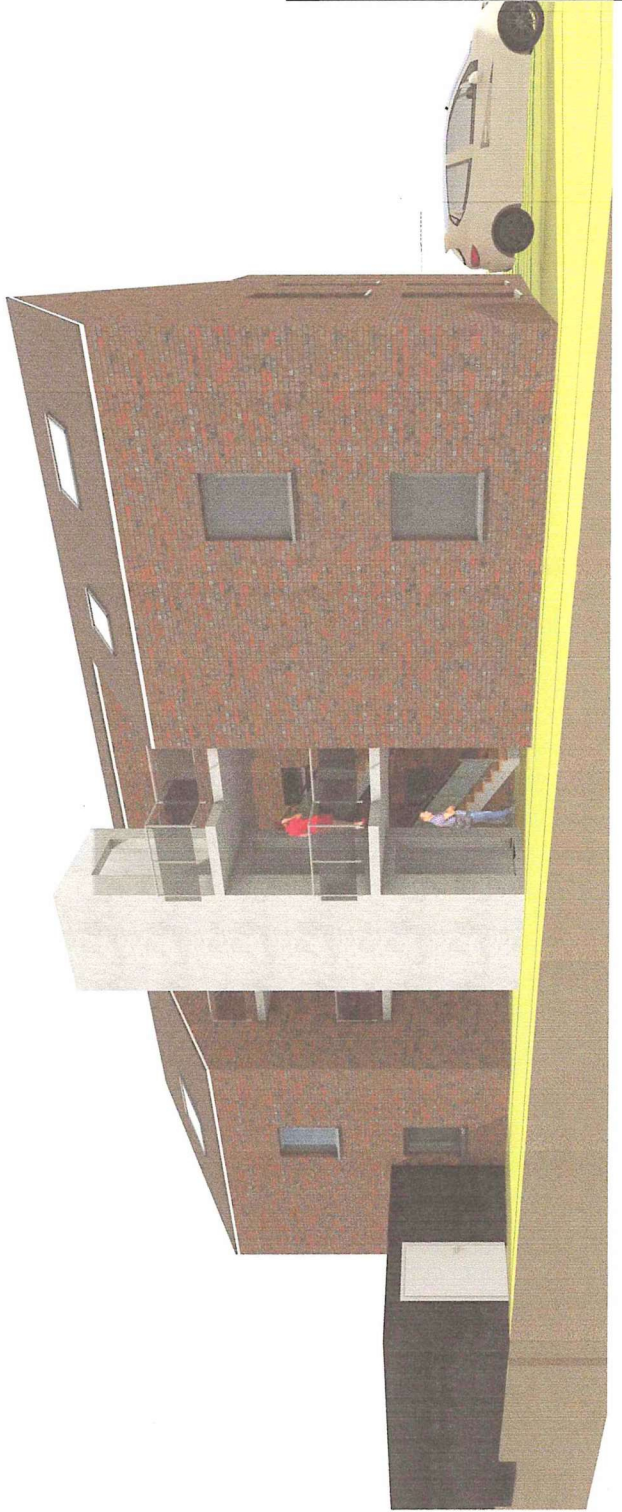


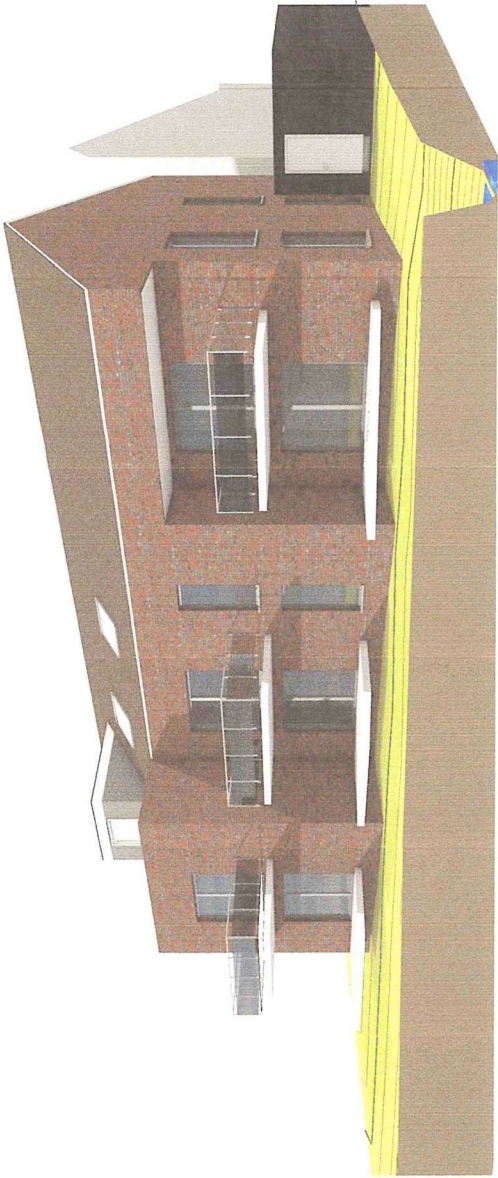

Planned content

Perspectives

Scale

1:0.M.

Location

Construction site

**New building of a residential house
with 7 living units**

Architect

Approval planning

Drawn

Date

Plan number